

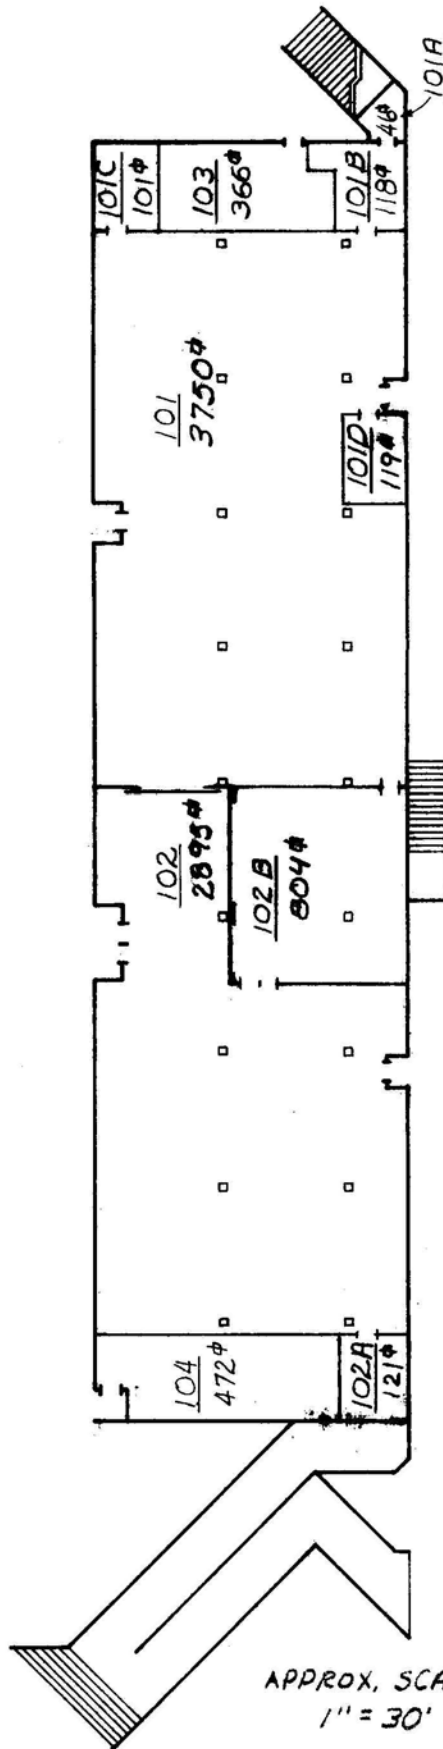


STADIUM

PRESS,
RADIO
&
SCOUT
AREA

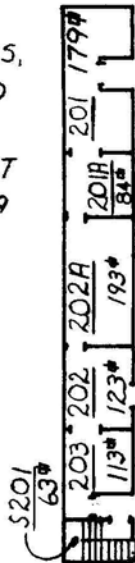

OBSERVATION
BOOTH

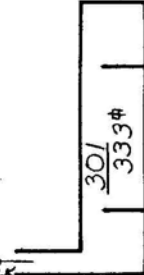

GROSS AREA
 MAIN LEVEL 9774^{sq}
 P.R. & S AREA 891^{sq}
 OBSER. BOOTH 425^{sq}
 11090^{sq} TOTAL

OSSHE
 PHYSICAL FACILITIES
 INVENTORY
 FORM No. 1
 FLOOR PLAN

APPROX. SCALE
 1" = 30'

BLDG. No. 15
 SHEET 10F1
 2/81
 DEM