


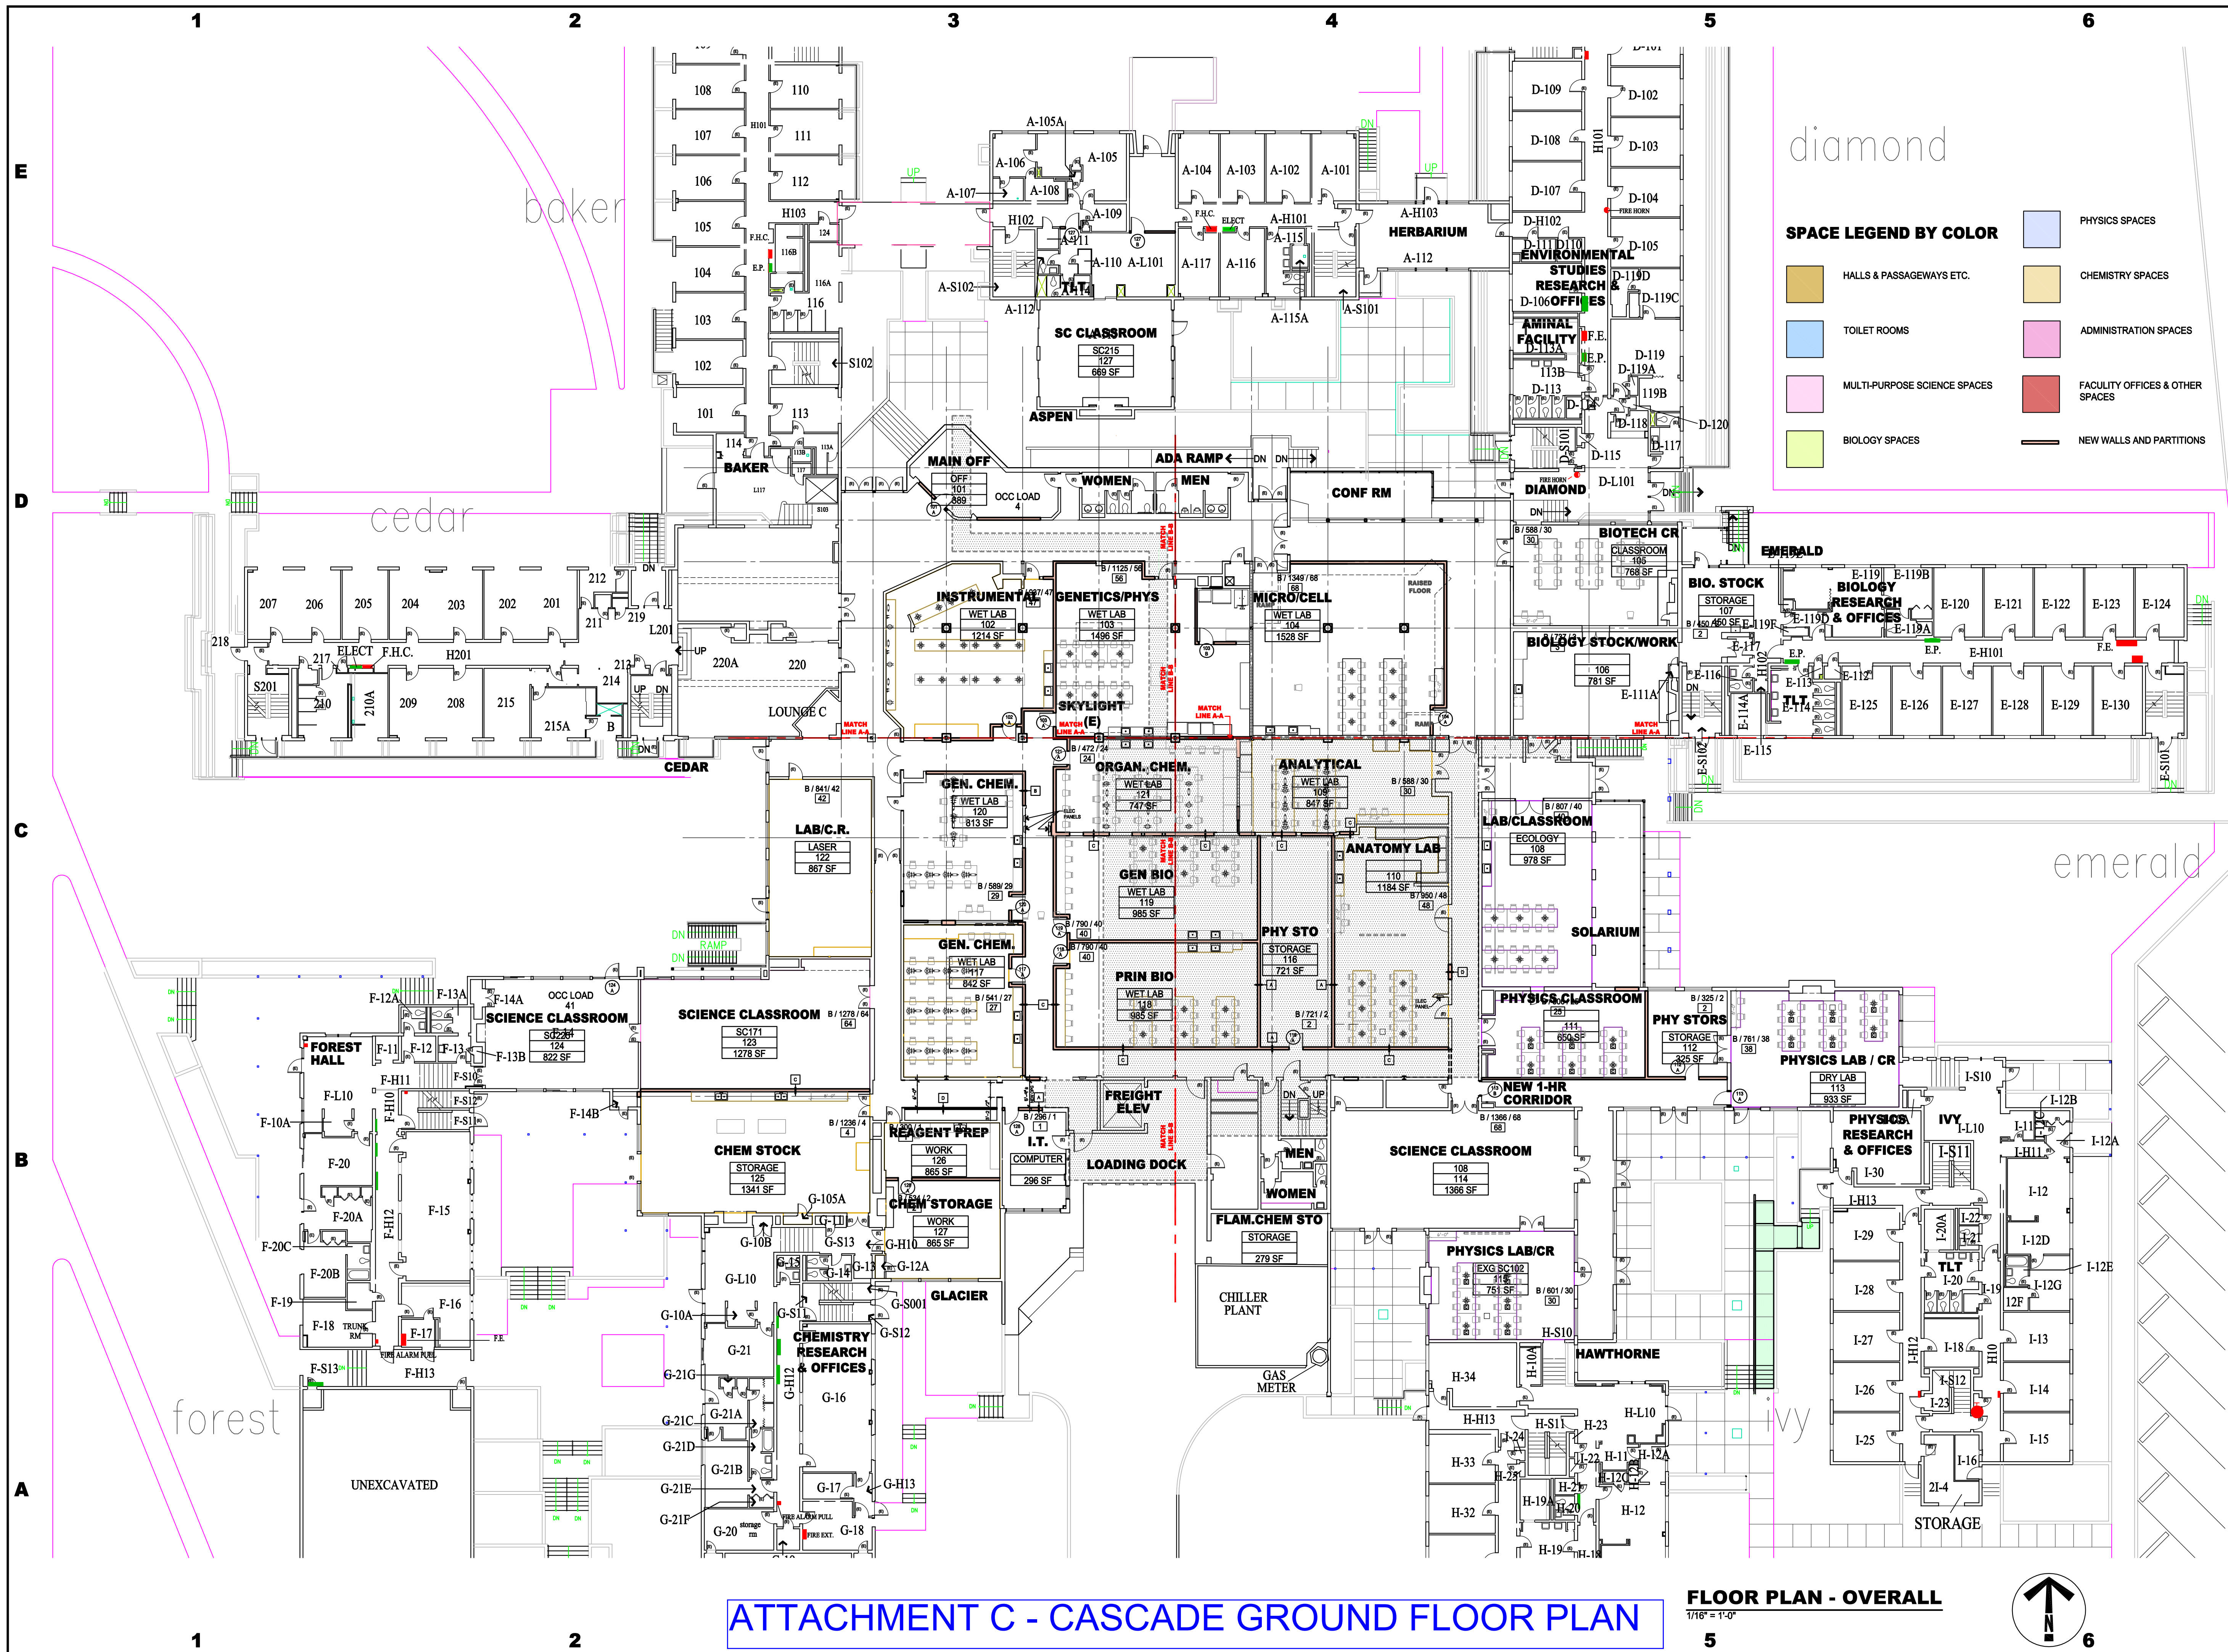

518 Washington St. Suite 4
P. O. Box 1348
Ashland, Oregon 97520
TEL: (541)468-0719
EMAIL: info@ADWarchitect.com

DAVID RICHARDSON AIA ARCHITECT
JAC NICKELS CSI AIA ARCHITECT

CONSULTANT:

STAMP:

**Southern Oregon University
Cascade Science
Renovations**

SOU Campus
Ashland, Oregon

OWNER:

SOUTHERN OREGON UNIVERSITY

CONTACT: Drew Gilliland, Director
Facilities Management & Planning
351 Walker Avenue, Ashland, OR 97520
Phone: 541-552-6879, Fax: 541-552-6235
Email: gilliland@sou.edu

PROJECT CONTACT:

Jim McNamara, Project Manager
351 Walker Avenue, Ashland, OR 97520
Phone: (541) 821-1294 Fax: 541-552-6235
Email: mcnamara@sou.edu

MARKER	DATE	REVISION SET
1	00/00/2013	
2	00/00/2013	
PROJECT CODE: SOU-CAS-2013
CAD DWG FILE: SOU-CAS-A-107 (FP-0A)
DRAWN BY: WDR
CHECKED BY: JN
PROJECT DATE: 1 AUG 13
© COPYRIGHT
2013 ARCHITECTURAL DESIGN WORKS

**FIRST FLOOR PLAN -
OVERALL**

A-107

SHEET 9 OF 00

**SOU Cascade Science
Renovation**

ATTACHMENT C - CASCADE GROUND FLOOR PLAN

FLOOR PLAN - OVERALL
1/16" = 1'-0"

