




ACKERMAN HALL
1st Floor

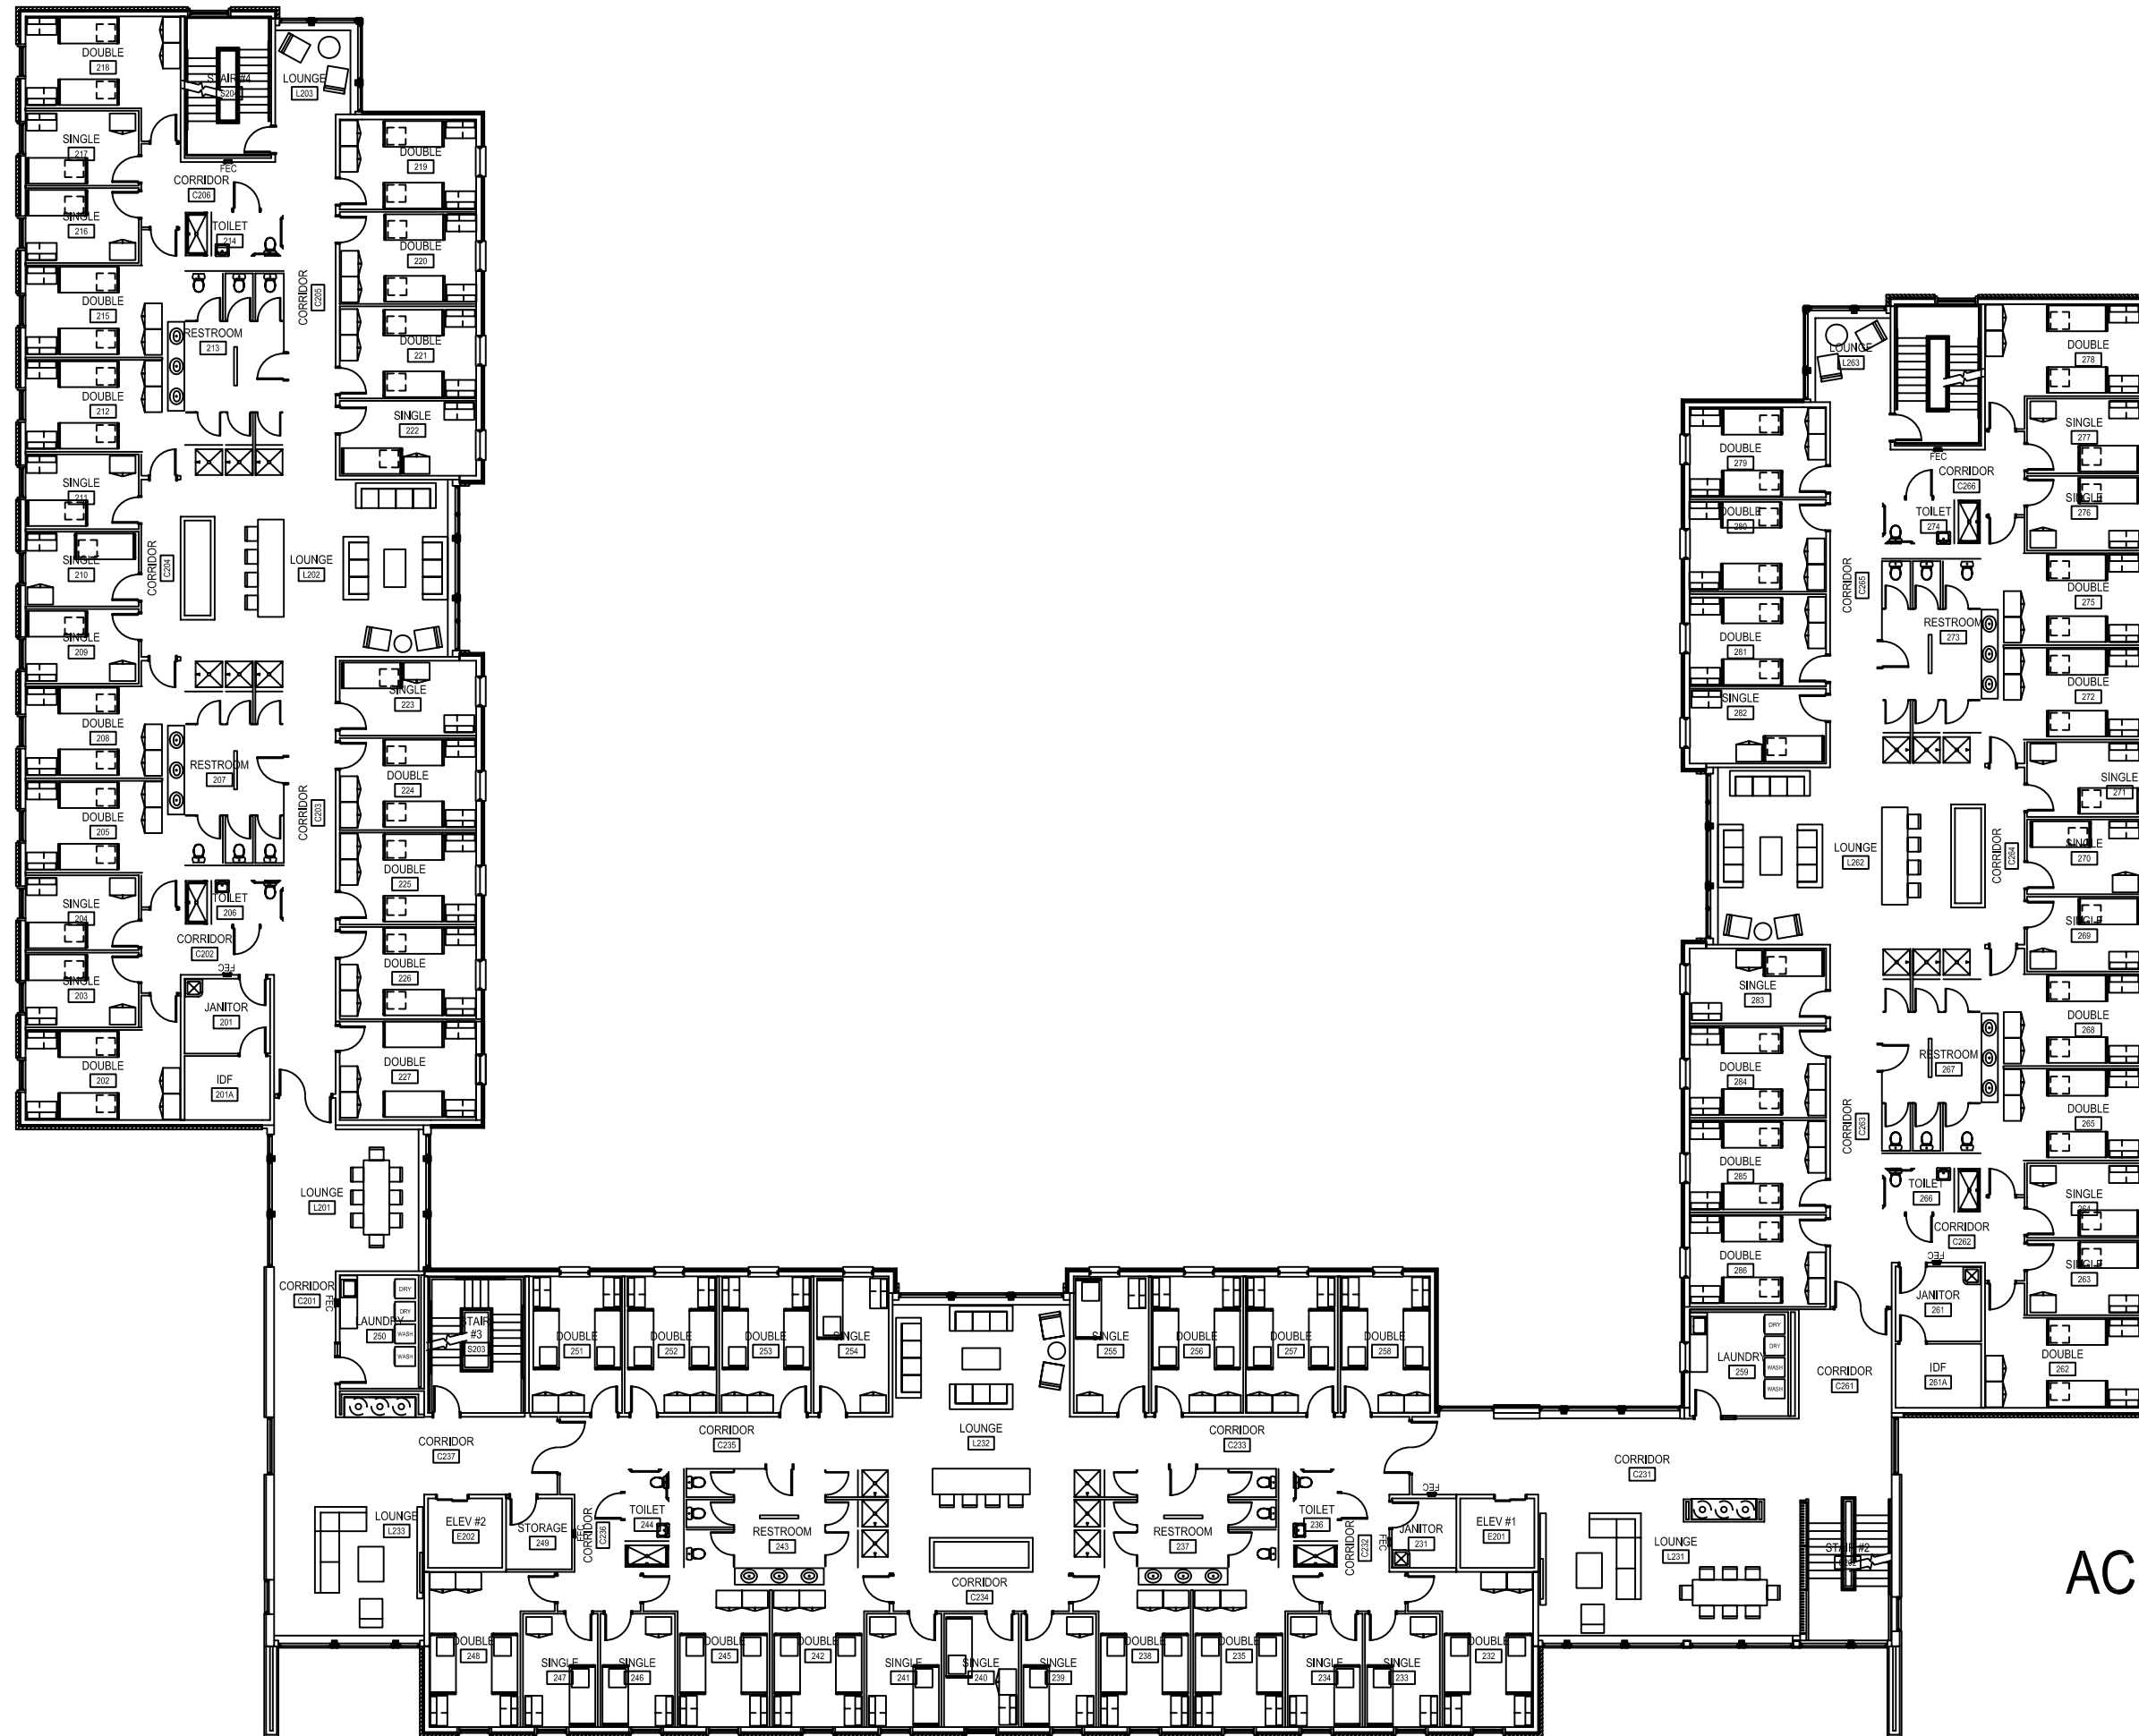

ACKERMAN HALL
2nd Floor

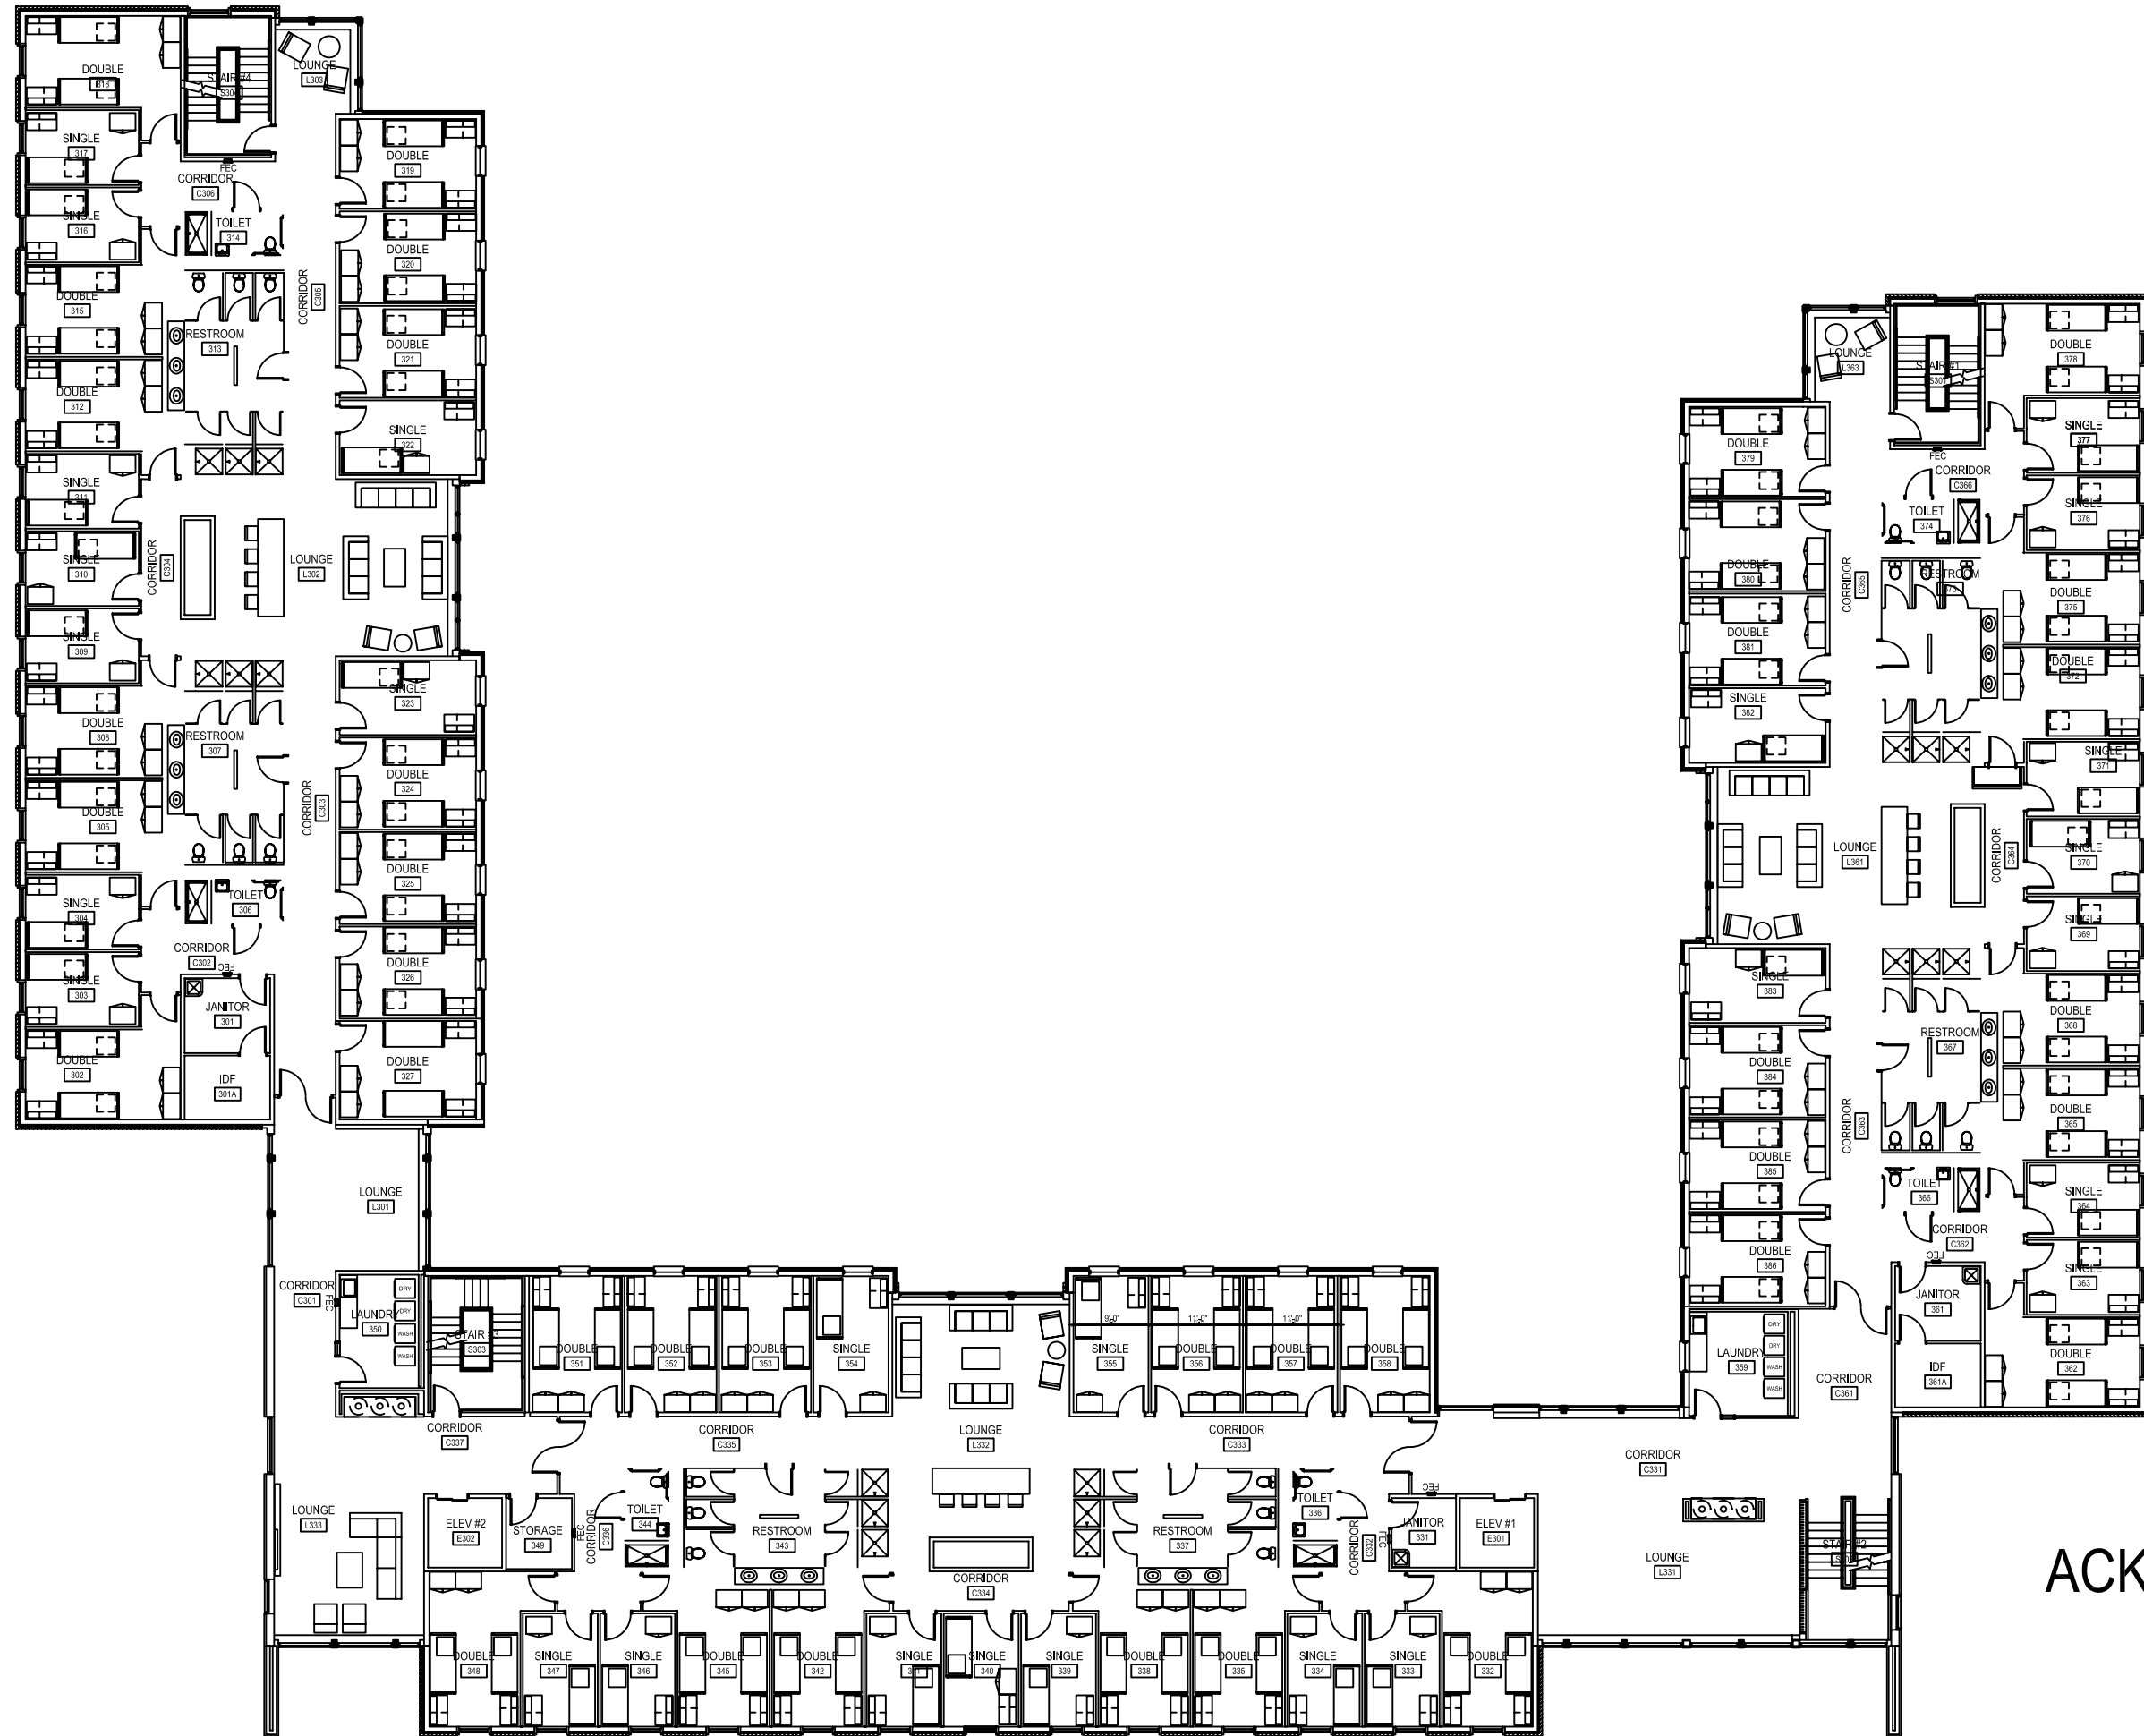

ACKERMAN HALL
3rd Floor

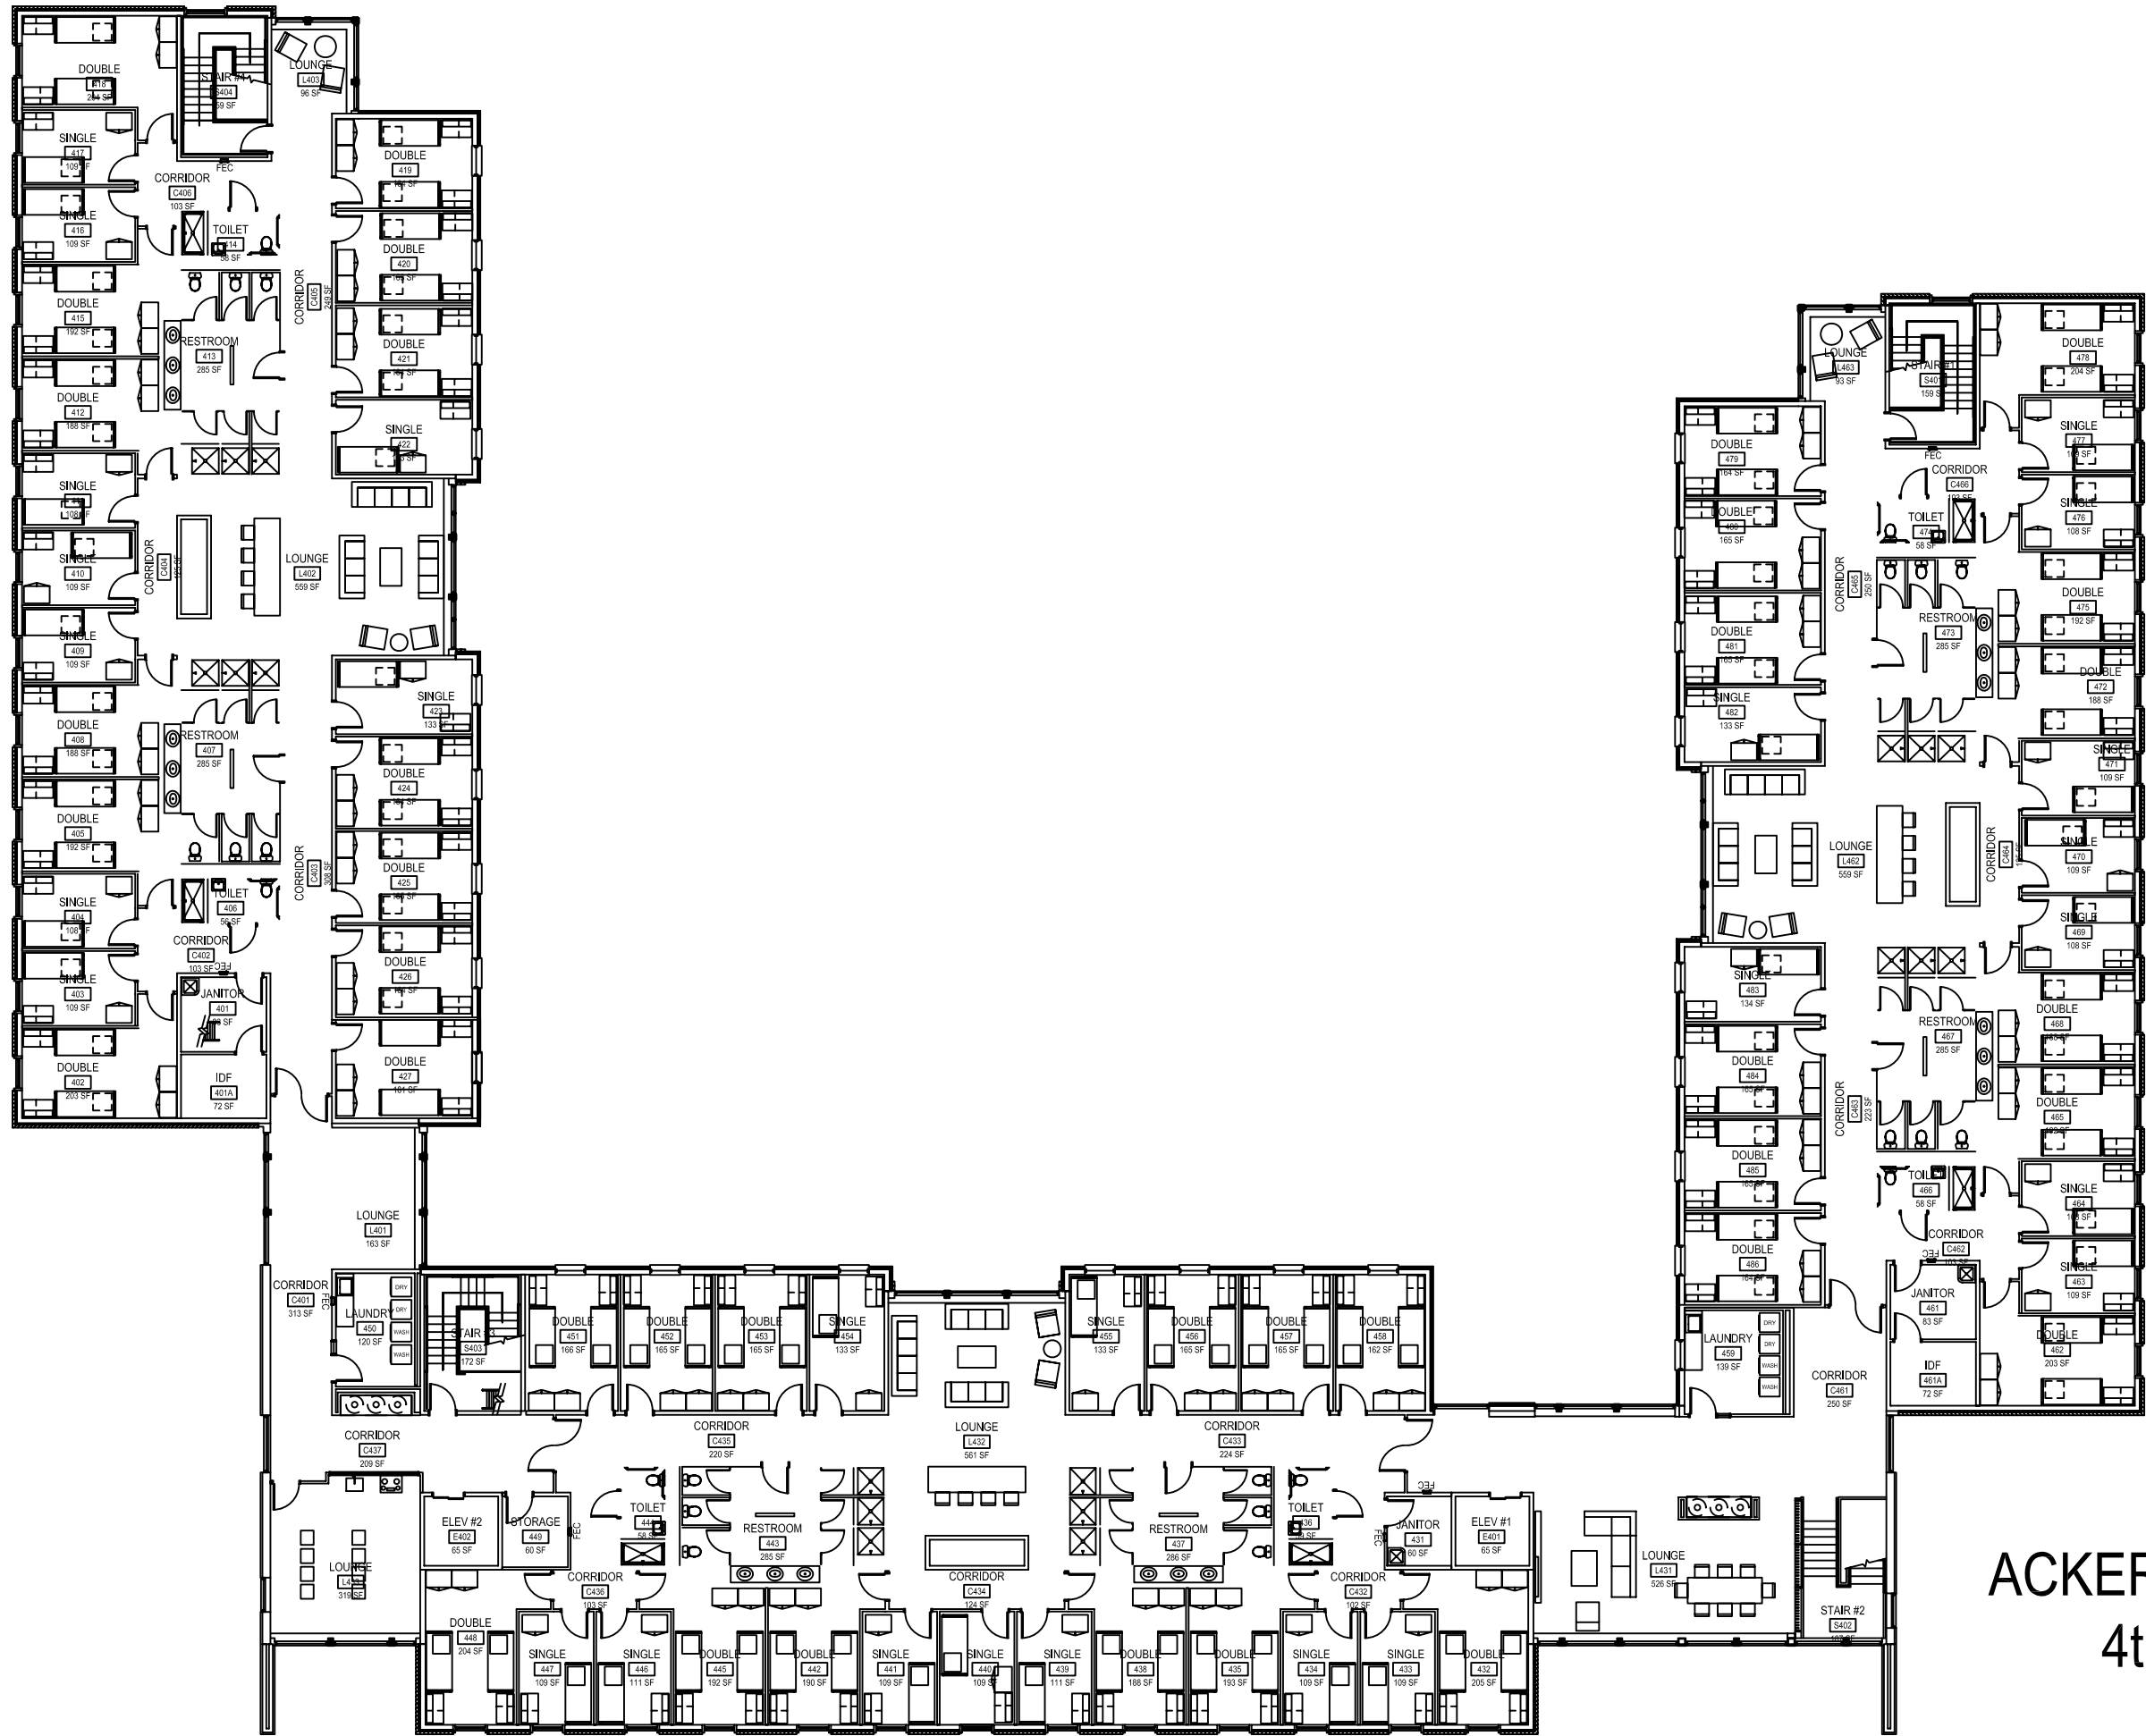

ACKERMAN HALL

4th Floor