
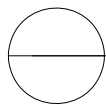


SECTION OF FILTER ACCESS PLATFORM  
 1/2" = 1'-0"

REVISION		
△	DATE	DESCRIPTION

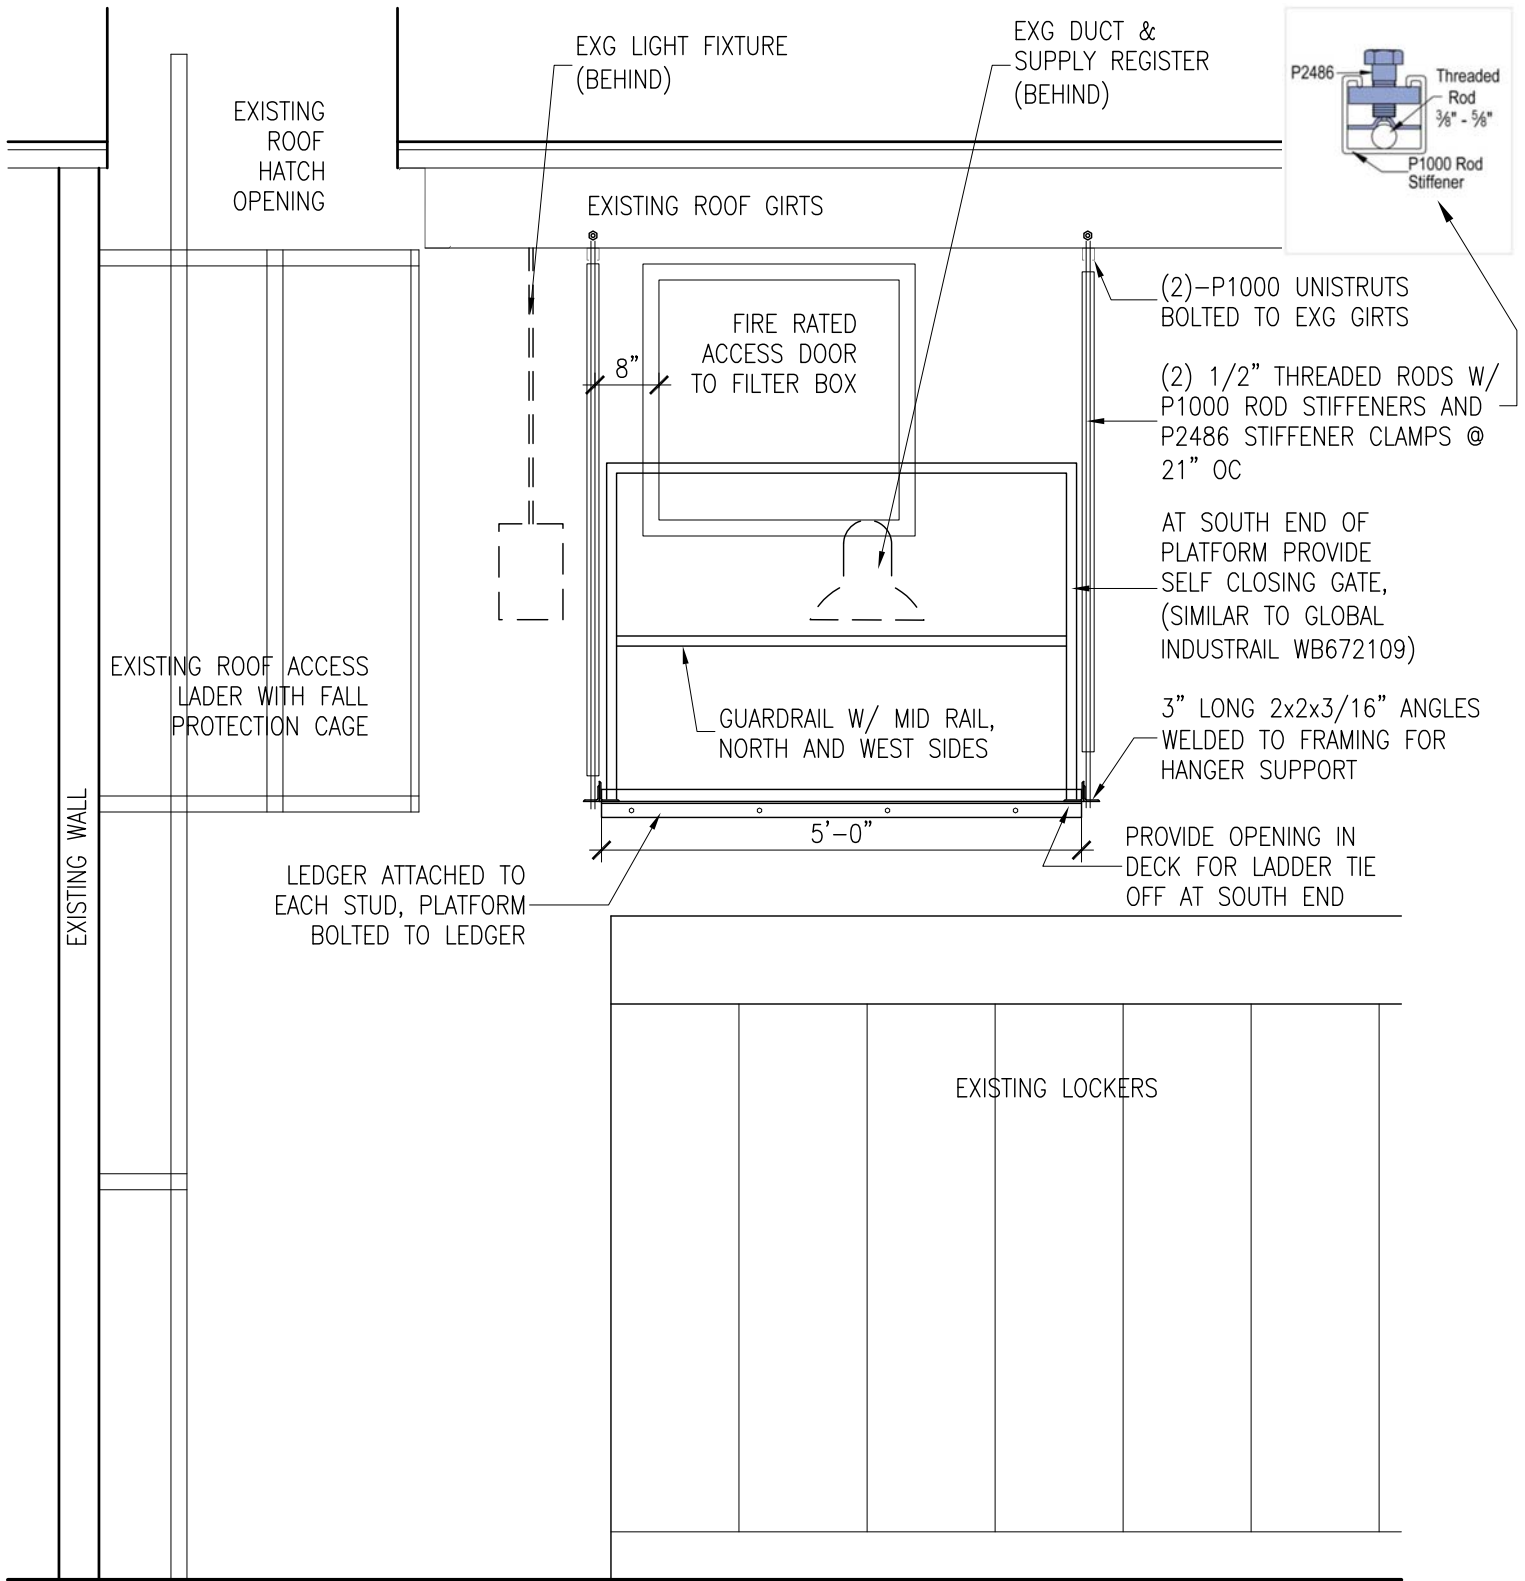

ELEVATION OF FILTER ACCESS PLATFORM

1/2" = 1'-0"

REVISION	DATE	DESCRIPTION
△		